

**Project**

PROPOSED REPLACEMENT COMMUNITY BUILDING  
'THE JUNCTION', THE STREET  
CLAPHAM  
WEST SUSSEX  
BN13 3UU



Architects & Planning Consultants

Clock Tower House, Lewes Road  
Lindfield, West Sussex. RH16 2LH  
Telephone 01444 - 484711

**Client**


CLAPHAM & PATCHING COMMUNITY SHOP  
& CAFE COMMITTEE

**Drawing**

SITE LAYOUT PLAN



Drawing no. 0615.502	date 02/17	scale 1:500@A4	drawn CRM/ARM
	revisions		

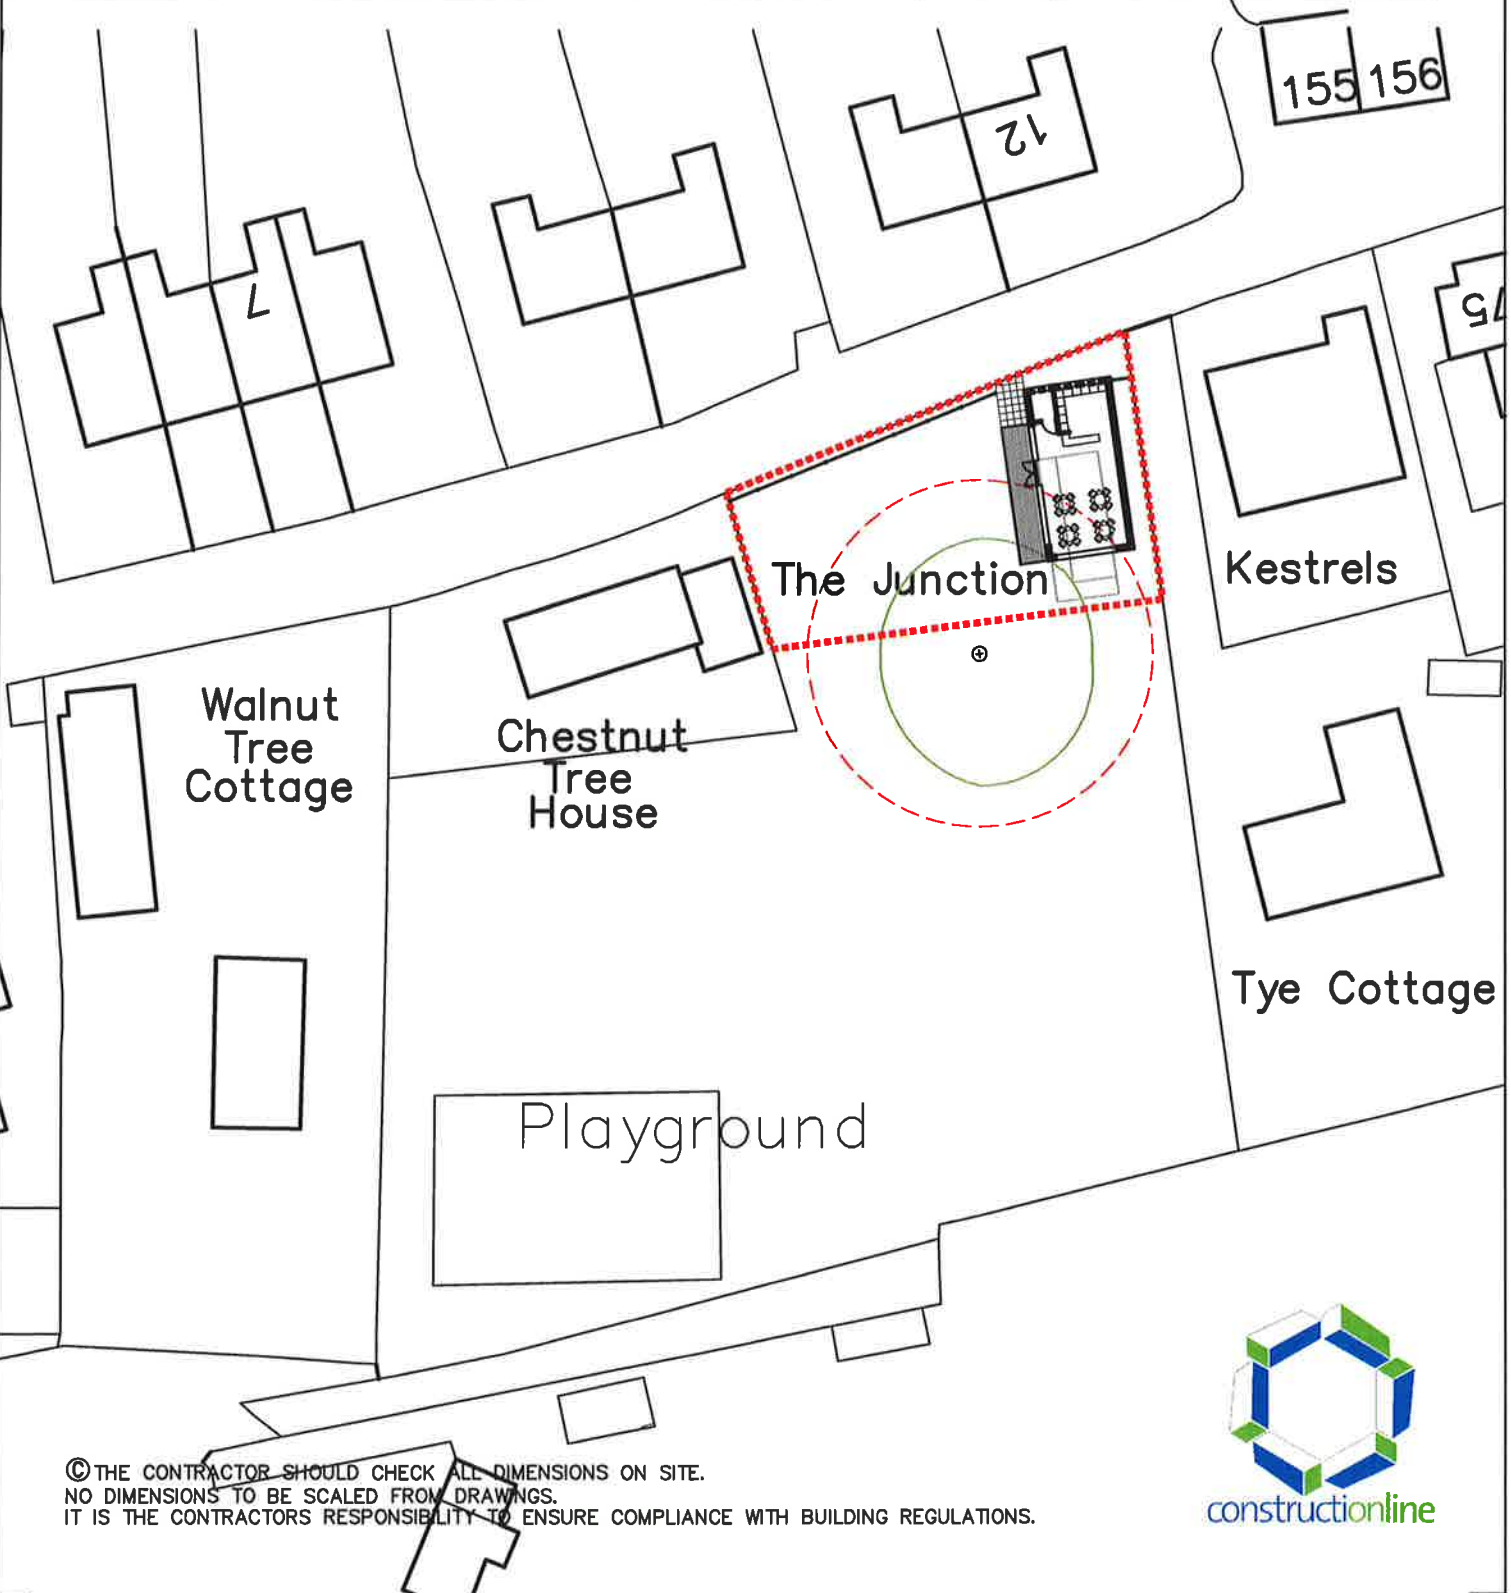

© THE CONTRACTOR SHOULD CHECK ALL DIMENSIONS ON SITE.  
NO DIMENSIONS TO BE SCALED FROM DRAWINGS.  
IT IS THE CONTRACTORS RESPONSIBILITY TO ENSURE COMPLIANCE WITH BUILDING REGULATIONS.

